

NO	DATE	ISSUE
4	07.13.2023	FINAL SCHEMATIC DESIGNS
3	07.11.2023	V3 SCHEMATIC DESIGNS
2	07.07.2023	V2 SCHEMATIC DESIGNS
1	06.07.2023	V1 SCHEMATIC DESIGNS

ISSUE RECORD

SEAL & SIGNATURE

*
**THESE DRAWINGS
 ARE NOT INTENDED
 FOR CONSTRUCTION
 PURPOSES**
 *

ARCHITECT





FOR
MOHONK PRESERVE INC.
 3197 ROUTE 44 55,
 GARDINER, NEW YORK, 12525

PROJECT
**BROOK FARM
 MAINTENANCE
 BUILDING**
SCHEMATIC DESIGN

DRAWING TITLE
3D MASSING

DATE: 07.13.2023 SCALE: NTS
 PAGE SIZE: 18X24

DRAWING NO.
A-00

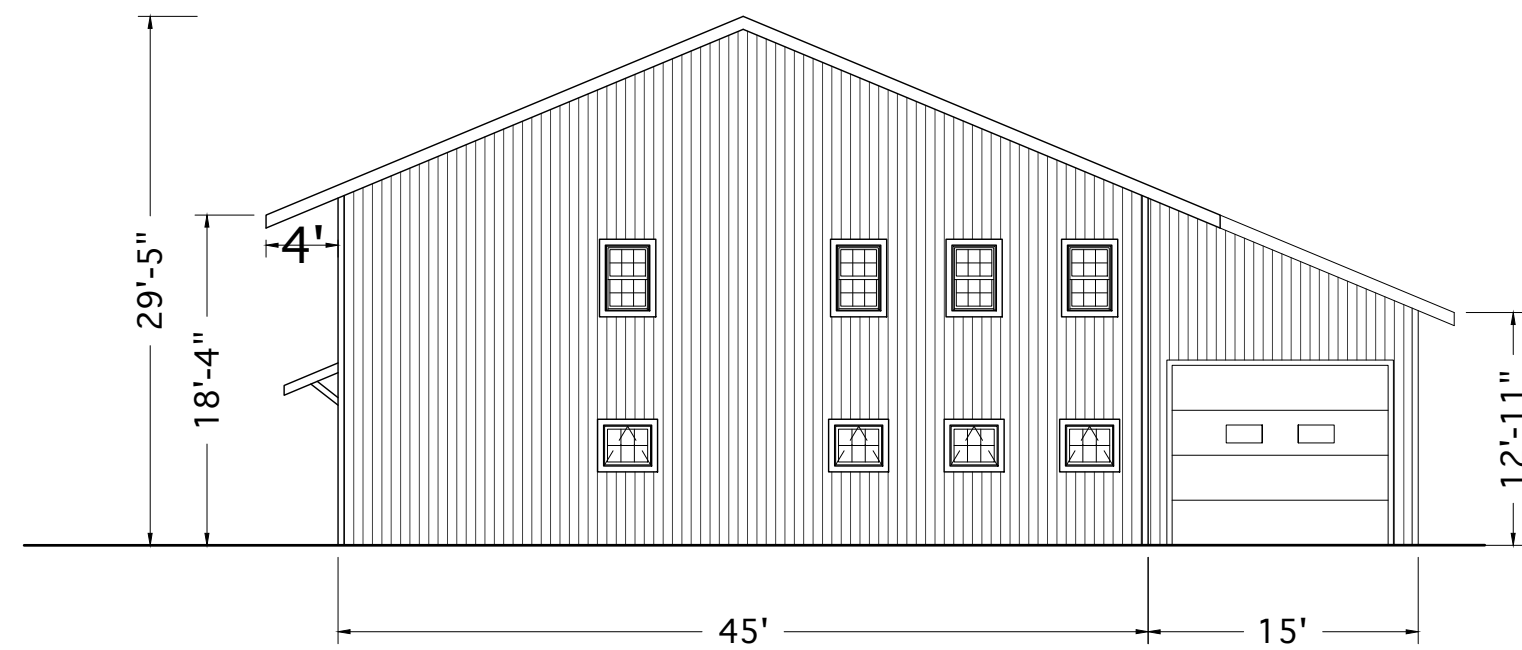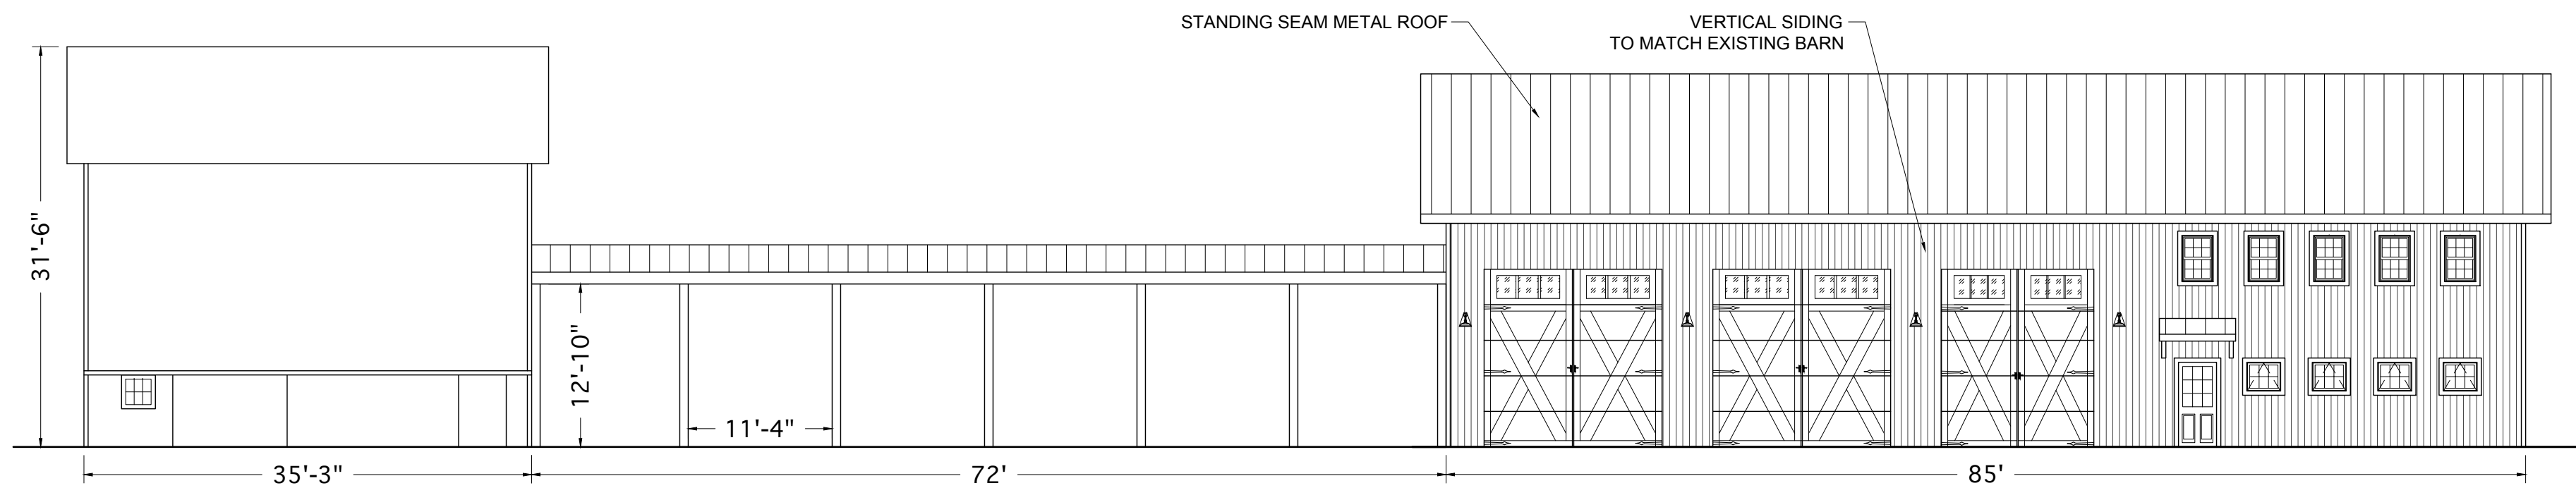

STANDING SEAM METAL ROOF

VERTICAL SIDING
TO MATCH EXISTING BARN

NO	DATE	ISSUE
4	07.13.2023	FINAL SCHEMATIC DESIGNS
3	07.11.2023	V3 SCHEMATIC DESIGNS
2	07.07.2023	V2 SCHEMATIC DESIGNS
1	06.07.2023	V1 SCHEMATIC DESIGNS

ISSUE RECORD

SEAL & SIGNATURE

*
**THESE DRAWINGS
 ARE NOT INTENDED
 FOR CONSTRUCTION
 PURPOSES**
 *

ARCHITECT



FOR
MOHONK PRESERVE INC.
 3197 ROUTE 44 55,
 GARDINER, NEW YORK, 12525

PROJECT
**BROOK FARM
 MAINTENANCE
 BUILDING**
SCHEMATIC DESIGN


DRAWING TITLE
ELEVATIONS

DATE
 07.13.2023

SCALE
 $\frac{3}{32}'' = 1'$

DRAWING NO.
A-01

PAGE SIZE: 18X24

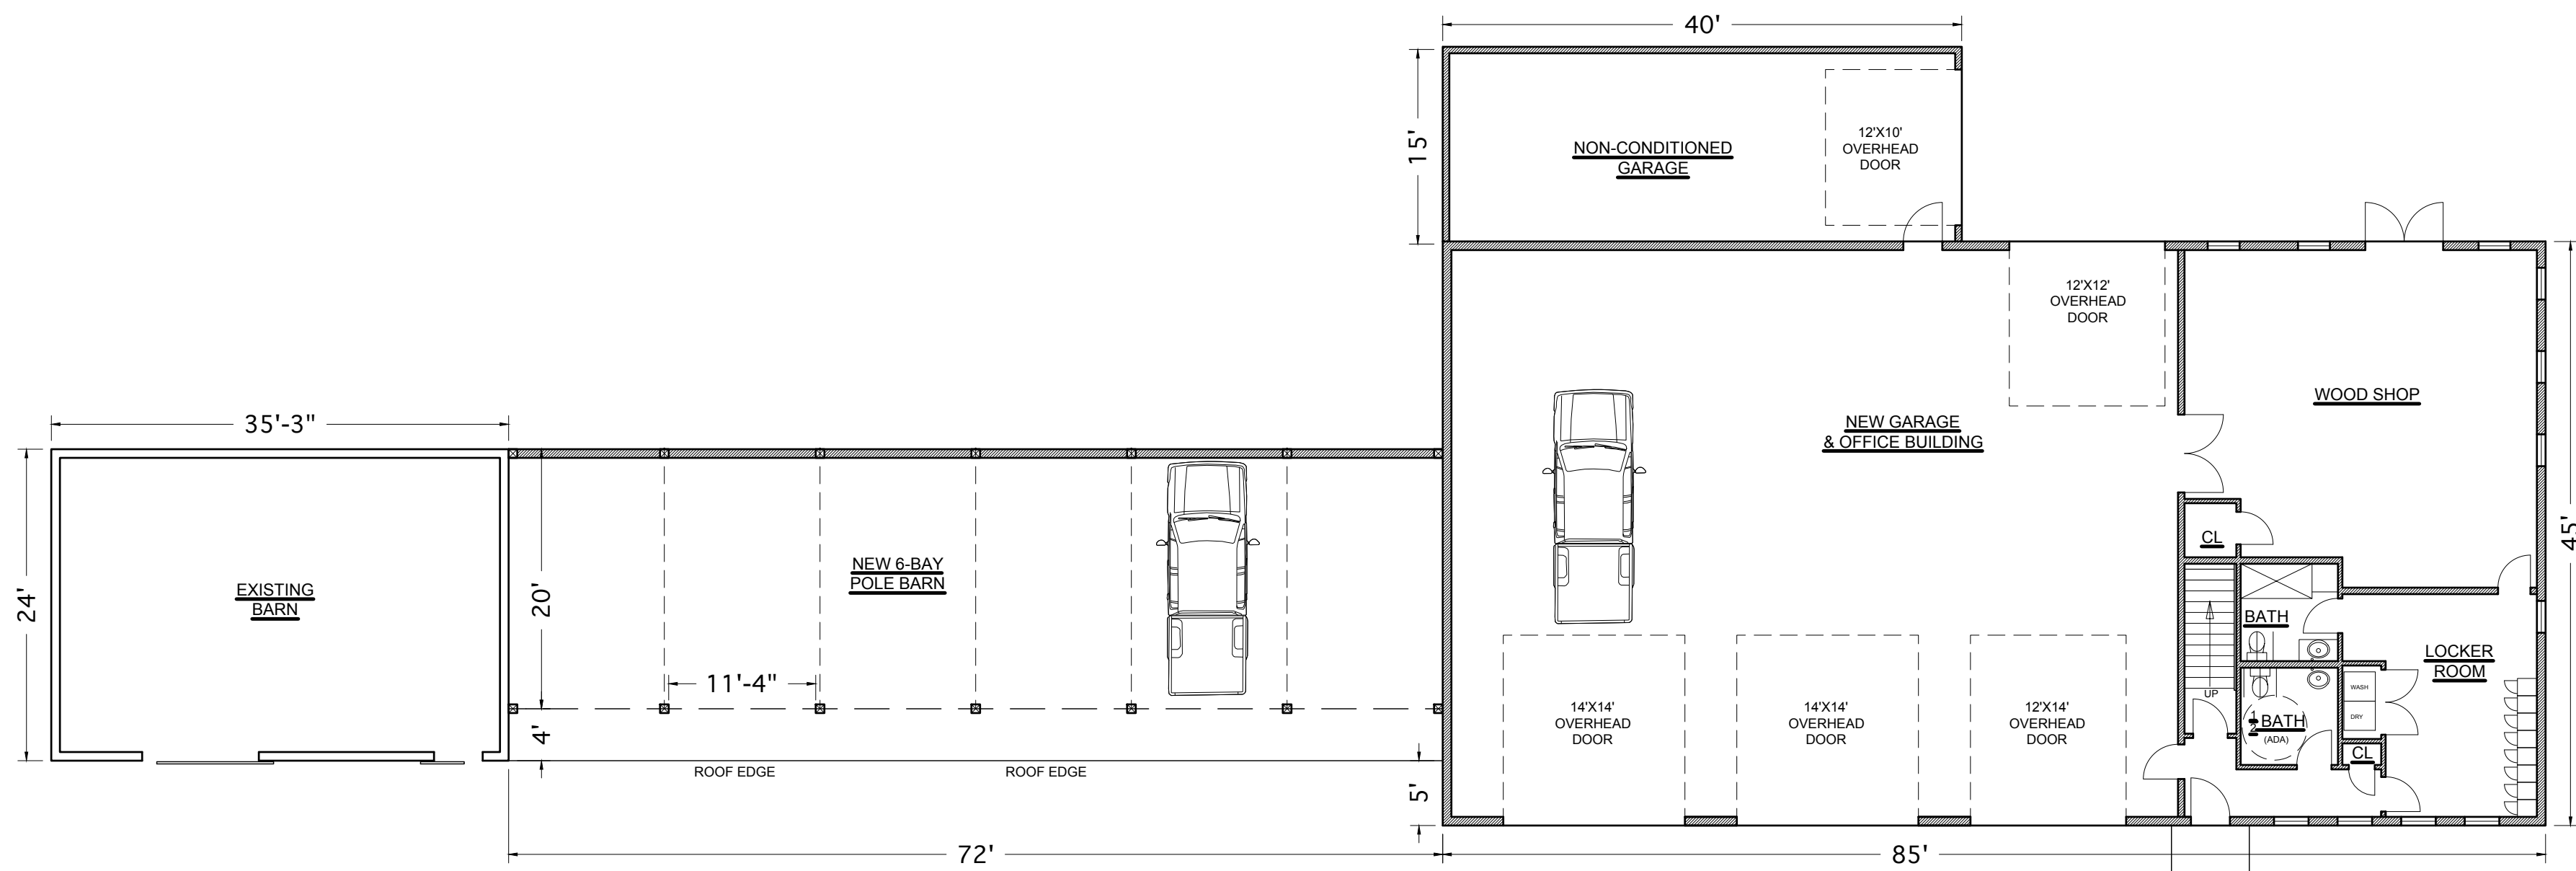

NO	DATE	ISSUE
4	07.13.2023	FINAL SCHEMATIC DESIGNS
3	07.11.2023	V3 SCHEMATIC DESIGNS
2	07.07.2023	V2 SCHEMATIC DESIGNS
1	06.07.2023	V1 SCHEMATIC DESIGNS

ISSUE RECORD
SEAL & SIGNATURE

*
**THESE DRAWINGS
ARE NOT INTENDED
FOR CONSTRUCTION
PURPOSES**
*

ARCHITECT




FOR
MOHONK PRESERVE INC.
3197 ROUTE 44 55,
GARDINER, NEW YORK, 12525

PROJECT
**BROOK FARM
MAINTENANCE
BUILDING**
SCHEMATIC DESIGN

DRAWING TITLE
**FLOOR I
PLAN OVERVIEW**
PAGE SIZE: 18X24

DATE: 07.13.2023
SCALE: 3/32" = 1'

DRAWING NO.
A-02

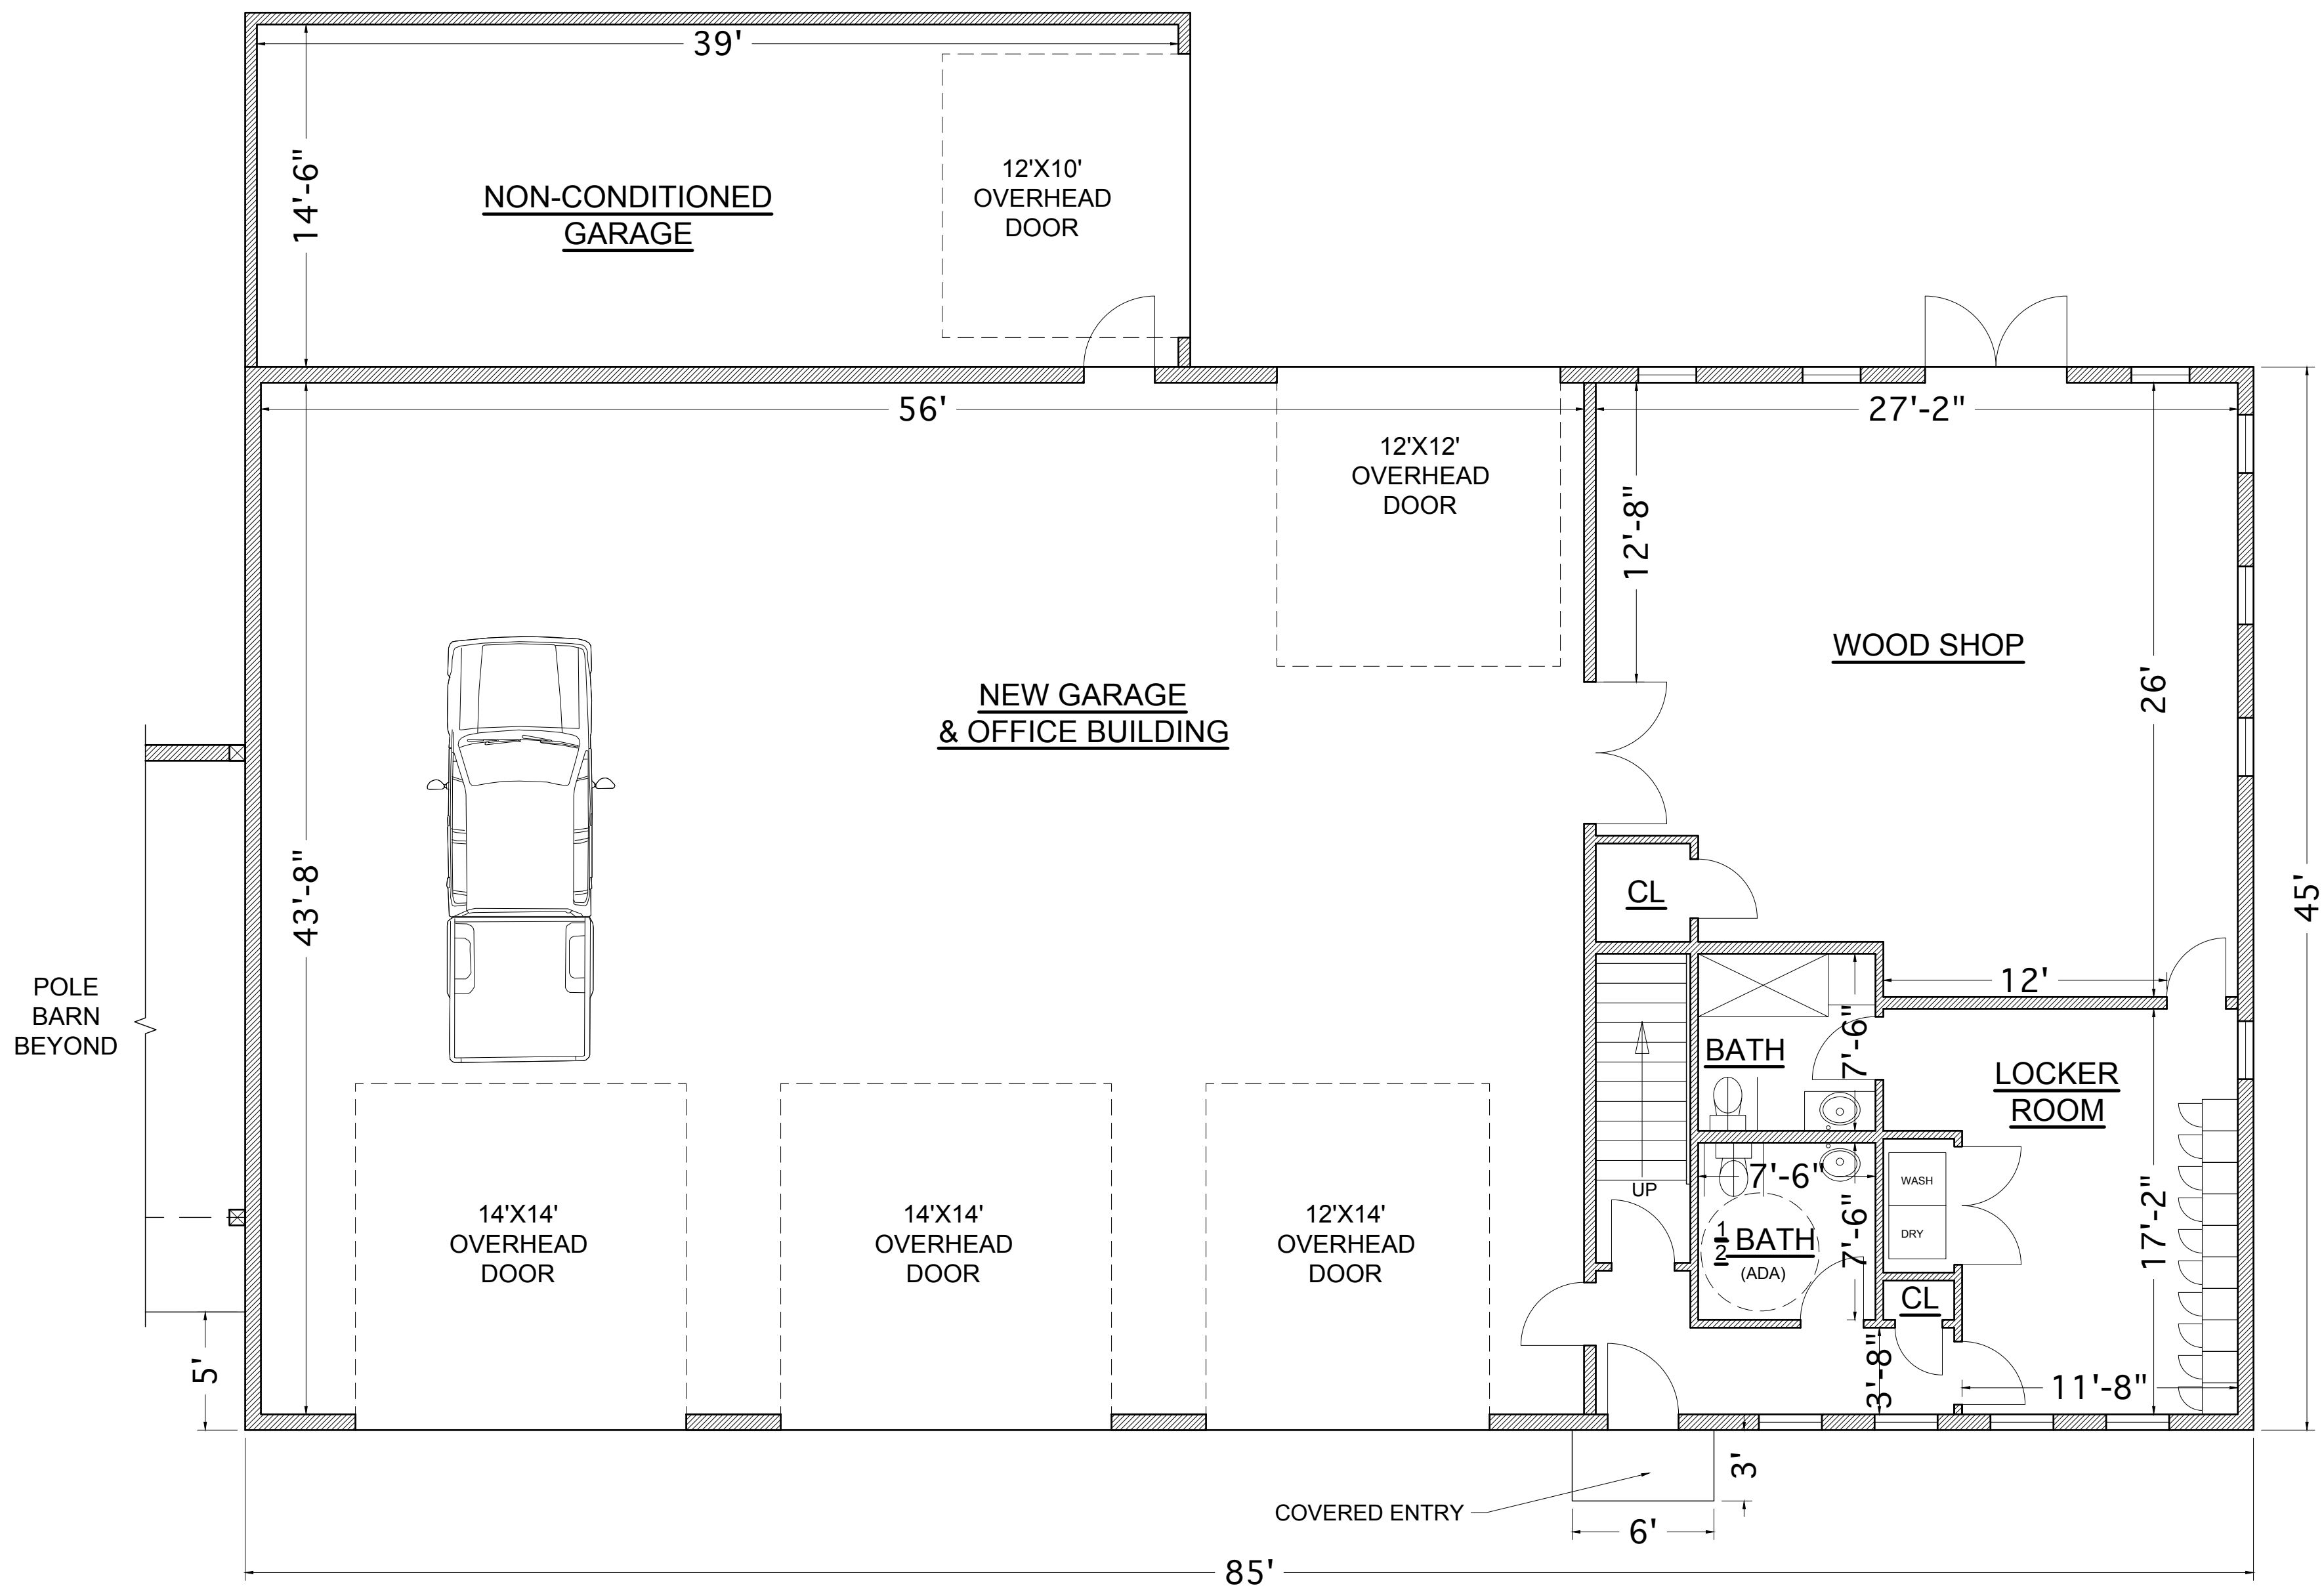

NO	DATE	ISSUE
4	07.13.2023	FINAL SCHEMATIC DESIGNS
3	07.11.2023	V3 SCHEMATIC DESIGNS
2	07.07.2023	V2 SCHEMATIC DESIGNS
1	06.07.2023	V1 SCHEMATIC DESIGNS

ISSUE RECORD

SEAL & SIGNATURE

*
**THESE DRAWINGS
 ARE NOT INTENDED
 FOR CONSTRUCTION
 PURPOSES**
 *

ARCHITECT



FOR
MOHONK PRESERVE INC.
 3197 ROUTE 44 55,
 GARDINER, NEW YORK, 12525


PROJECT
**BROOK FARM
 MAINTENANCE
 BUILDING**
SCHEMATIC DESIGN

DRAWING TITLE
**PLANS
 FL I**
 PAGE SIZE: 18X24

DATE
 07.13.2023

SCALE
 $\frac{3}{16}'' = 1'$

DRAWING NO.
A-03

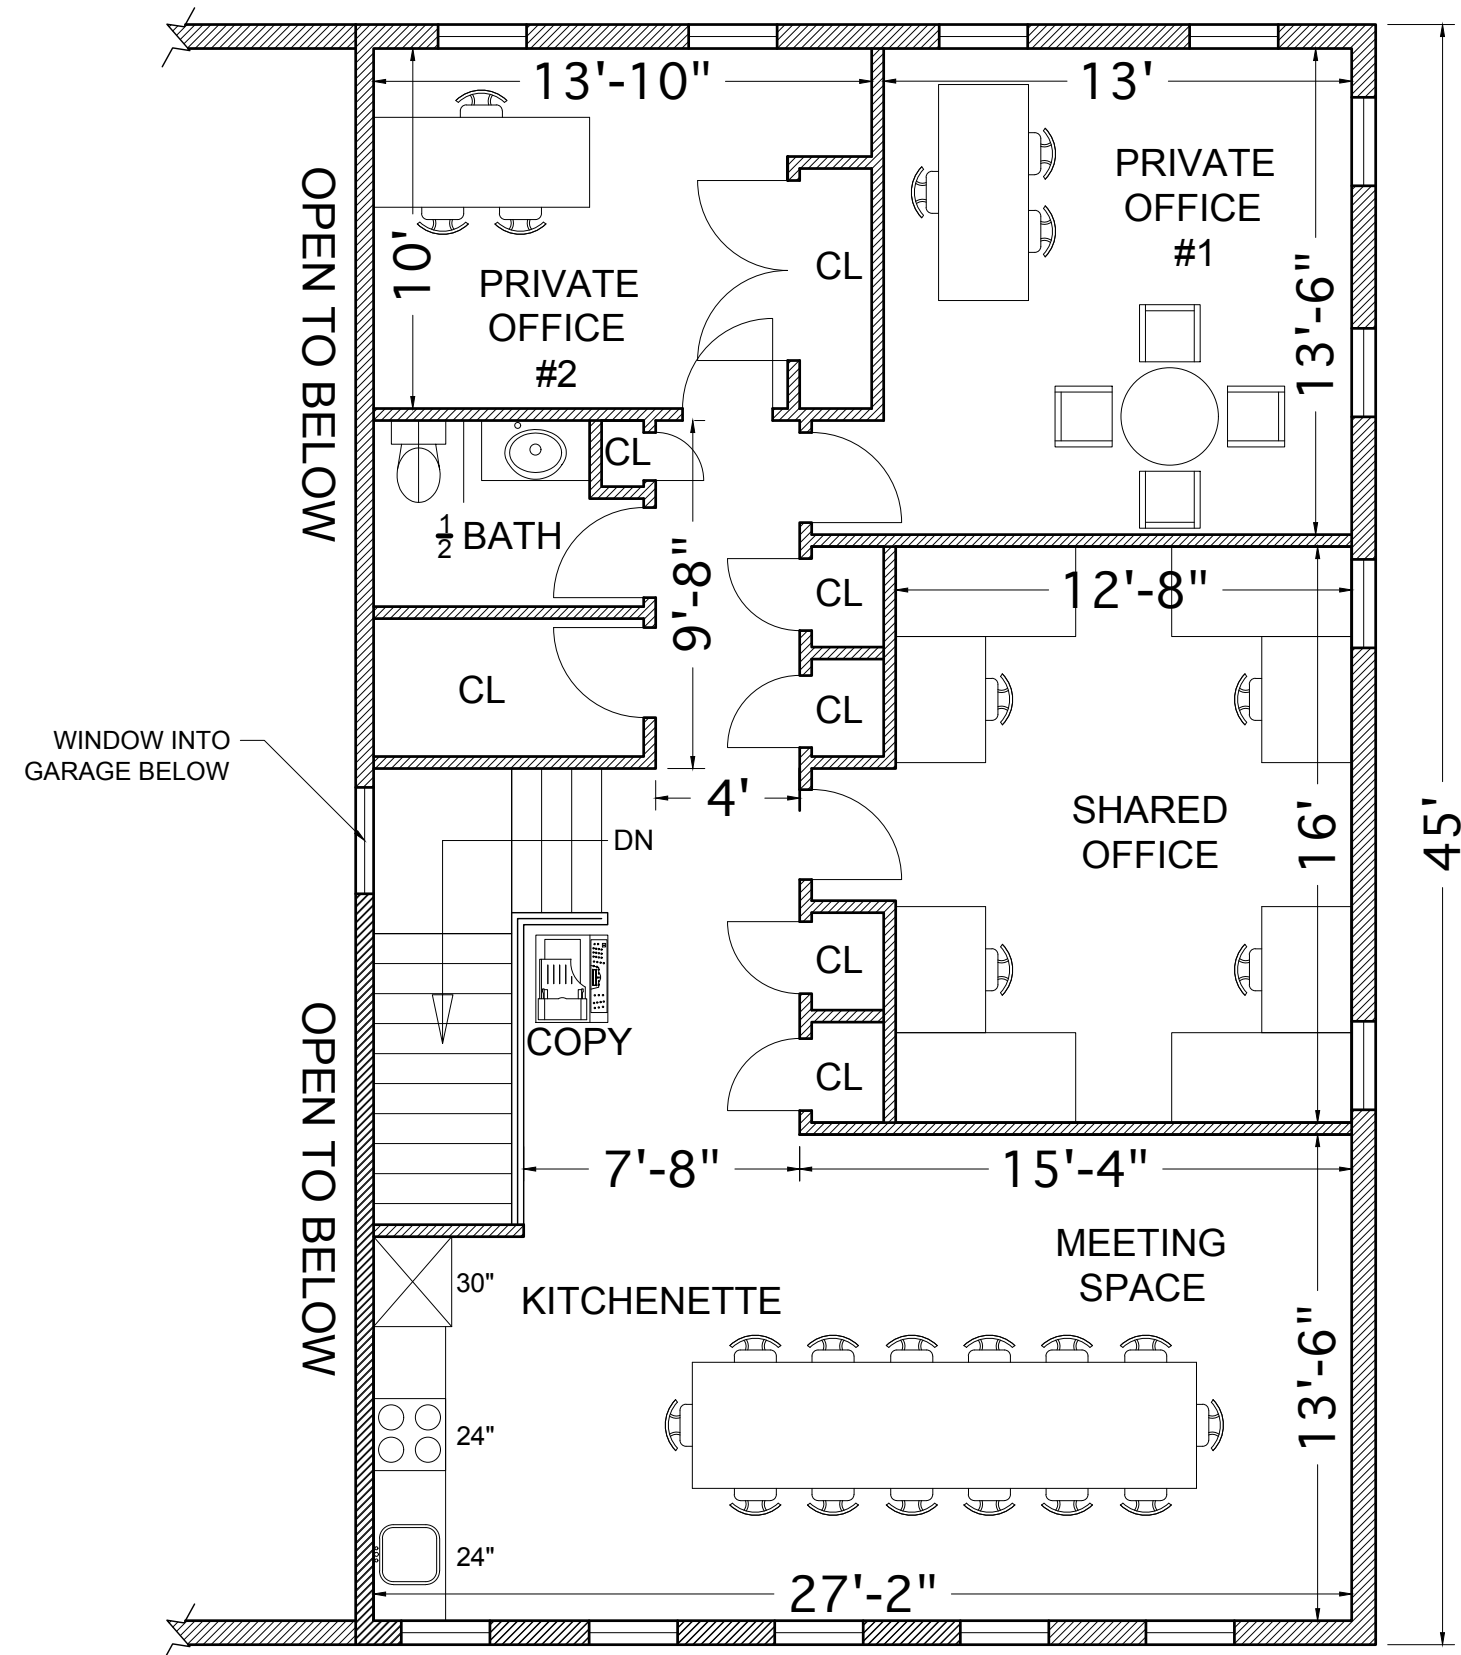

FLOOR 2

NO	DATE	ISSUE
4	07.13.2023	FINAL SCHEMATIC DESIGNS
3	07.11.2023	V3 SCHEMATIC DESIGNS
2	07.07.2023	V2 SCHEMATIC DESIGNS
1	06.07.2023	V1 SCHEMATIC DESIGNS

ISSUE RECORD

SEAL & SIGNATURE

*
**THESE DRAWINGS
 ARE NOT INTENDED
 FOR CONSTRUCTION
 PURPOSES**
 *

ARCHITECT

DRAWINGS BY

PLUM
 BUILDINGS
 Design | Drafting | Construction Mgmt
 415 Main St. Rosendale NY, 12472
 www.plumbuildings.com

FOR

MOHONK PRESERVE INC.

3197 ROUTE 44 55,
 GARDINER, NEW YORK, 12525

PROJECT

**BROOK FARM
 MAINTENANCE
 BUILDING**

SCHEMATIC DESIGN

DRAWING TITLE

**PLANS
 FL 2**

PAGE SIZE: 18X24

DATE
 07.13.2023

SCALE
 $\frac{3}{16}'' = 1'$

DRAWING NO.

A-04