




Mohonk Preserve Trapps Bridge Replacement 2017

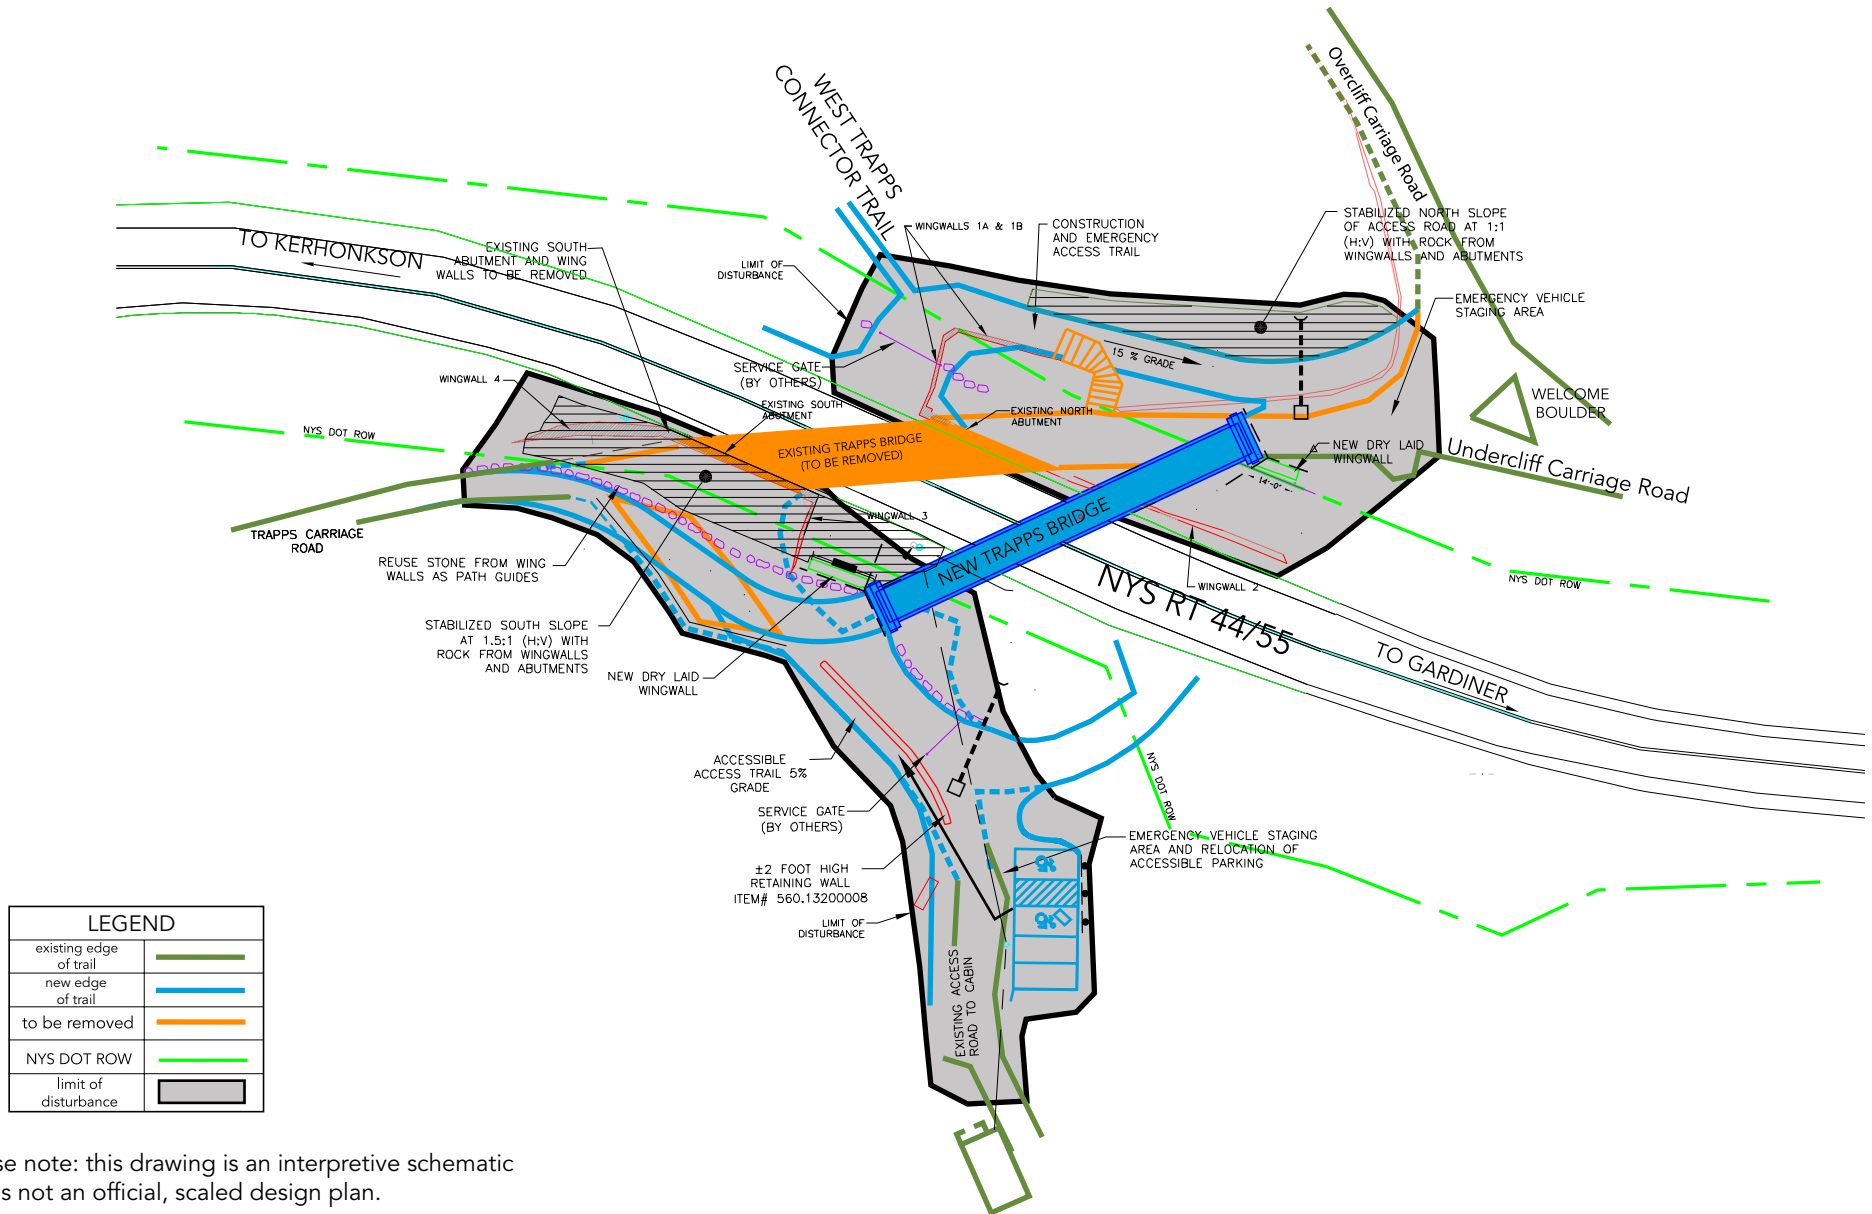

LEGEND	
existing edge of trail	
new edge of trail	
to be removed	
NYS DOT ROW	
limit of disturbance	

Please note: this drawing is an interpretive schematic and is not an official, scaled design plan.